

SEPTIC SYSTEM LAYOUT FOR TITLE V INSPECTION

**ATTACHMENT A**


GRAHAM COTTAGE

235 WEATHERVANES WAY, BREWSTER, MA

NICKERSON STATE PARK

3488 MAIN STREET, ROUTE 6A

BREWSTER, MA 02631-1521

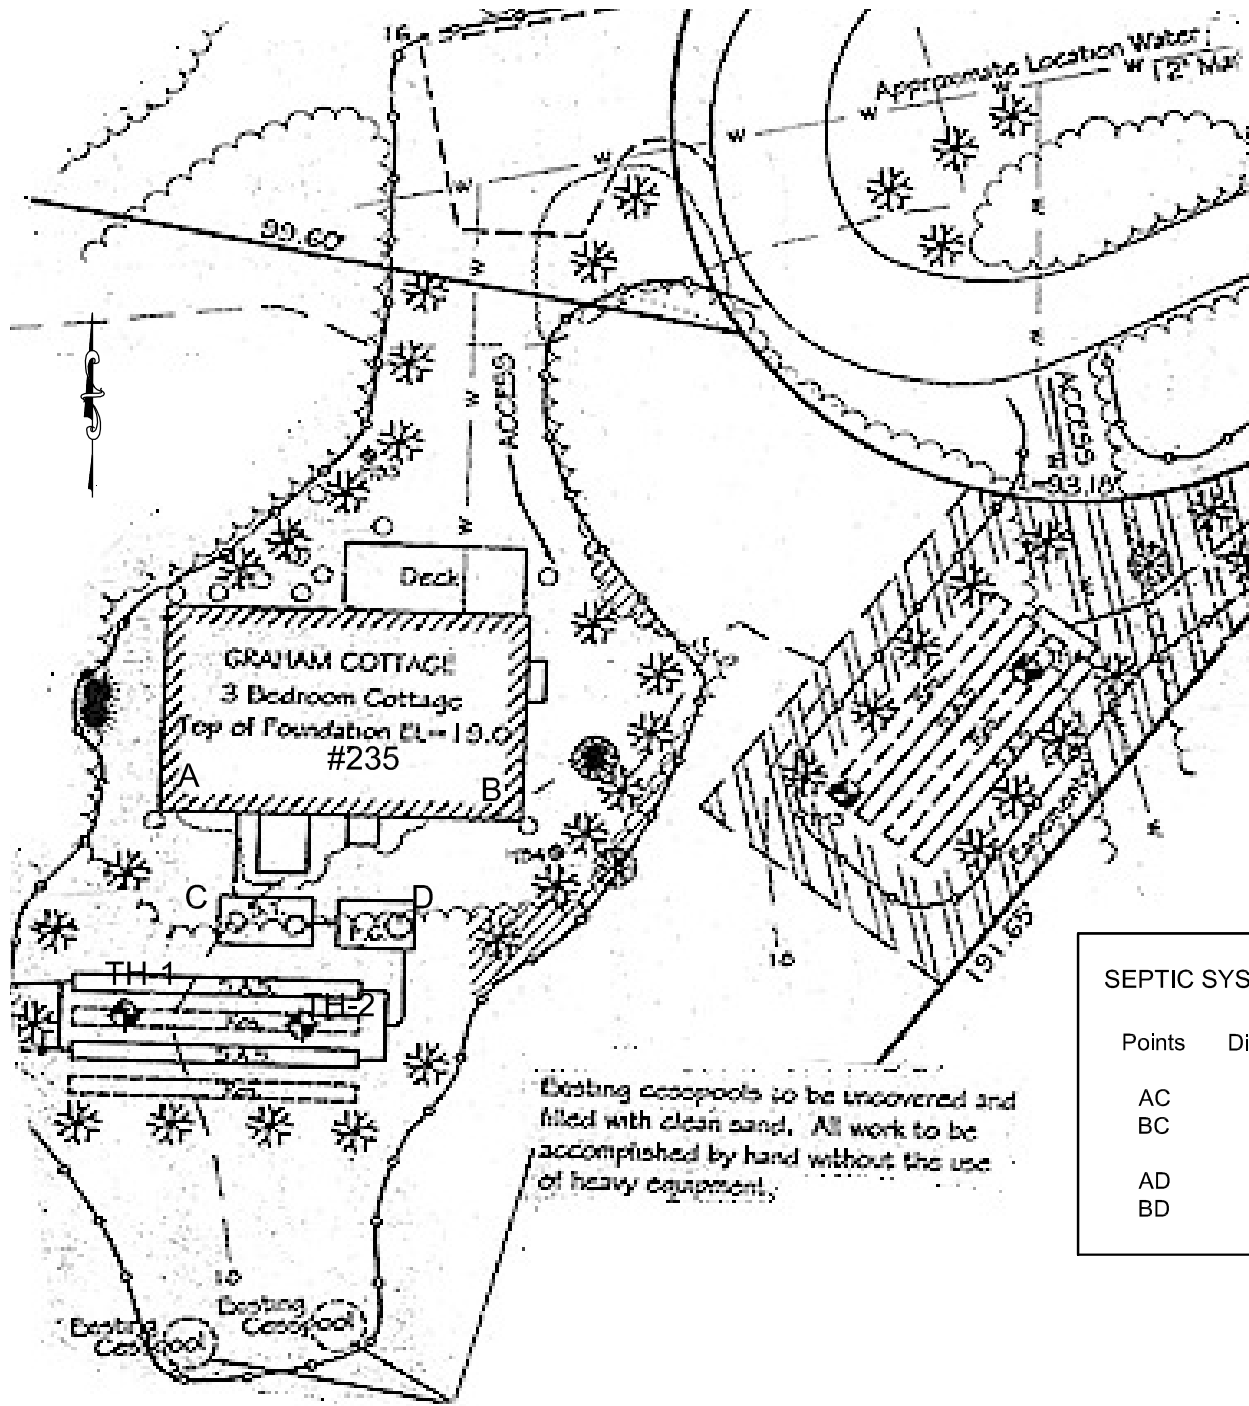

SEPTIC SYSTEM TIES:

Points	Distance (ft.)
AC	16.2'
BC	32.3
AD	30.5
BD	19.0

Existing cesspools to be uncovered and filled with clean sand. All work to be accomplished by hand without the use of heavy equipment.

**CGE Engineering, Inc.**

Civil ♦ Geotechnical ♦ Environmental

CONTACT PERSON: RONALD F. BUKOSKI, P.E., L.S.P.  
 ADDRESS: 21 HILLTOP DRIVE, P.O. BOX 456  
 SAGAMORE, MASSACHUSETTS 02561  
 TELEPHONE: (508) 833-2250

SCALE: 1"=20'

PROJECT NO: 070212