


SEPTIC SYSTEM LAYOUT FOR TITLE V INSPECTION

ATTACHMENT A

PERRY HOUSE

MYLES STANDISH STATE FOREST

SOUTH CARVER, MA 02366

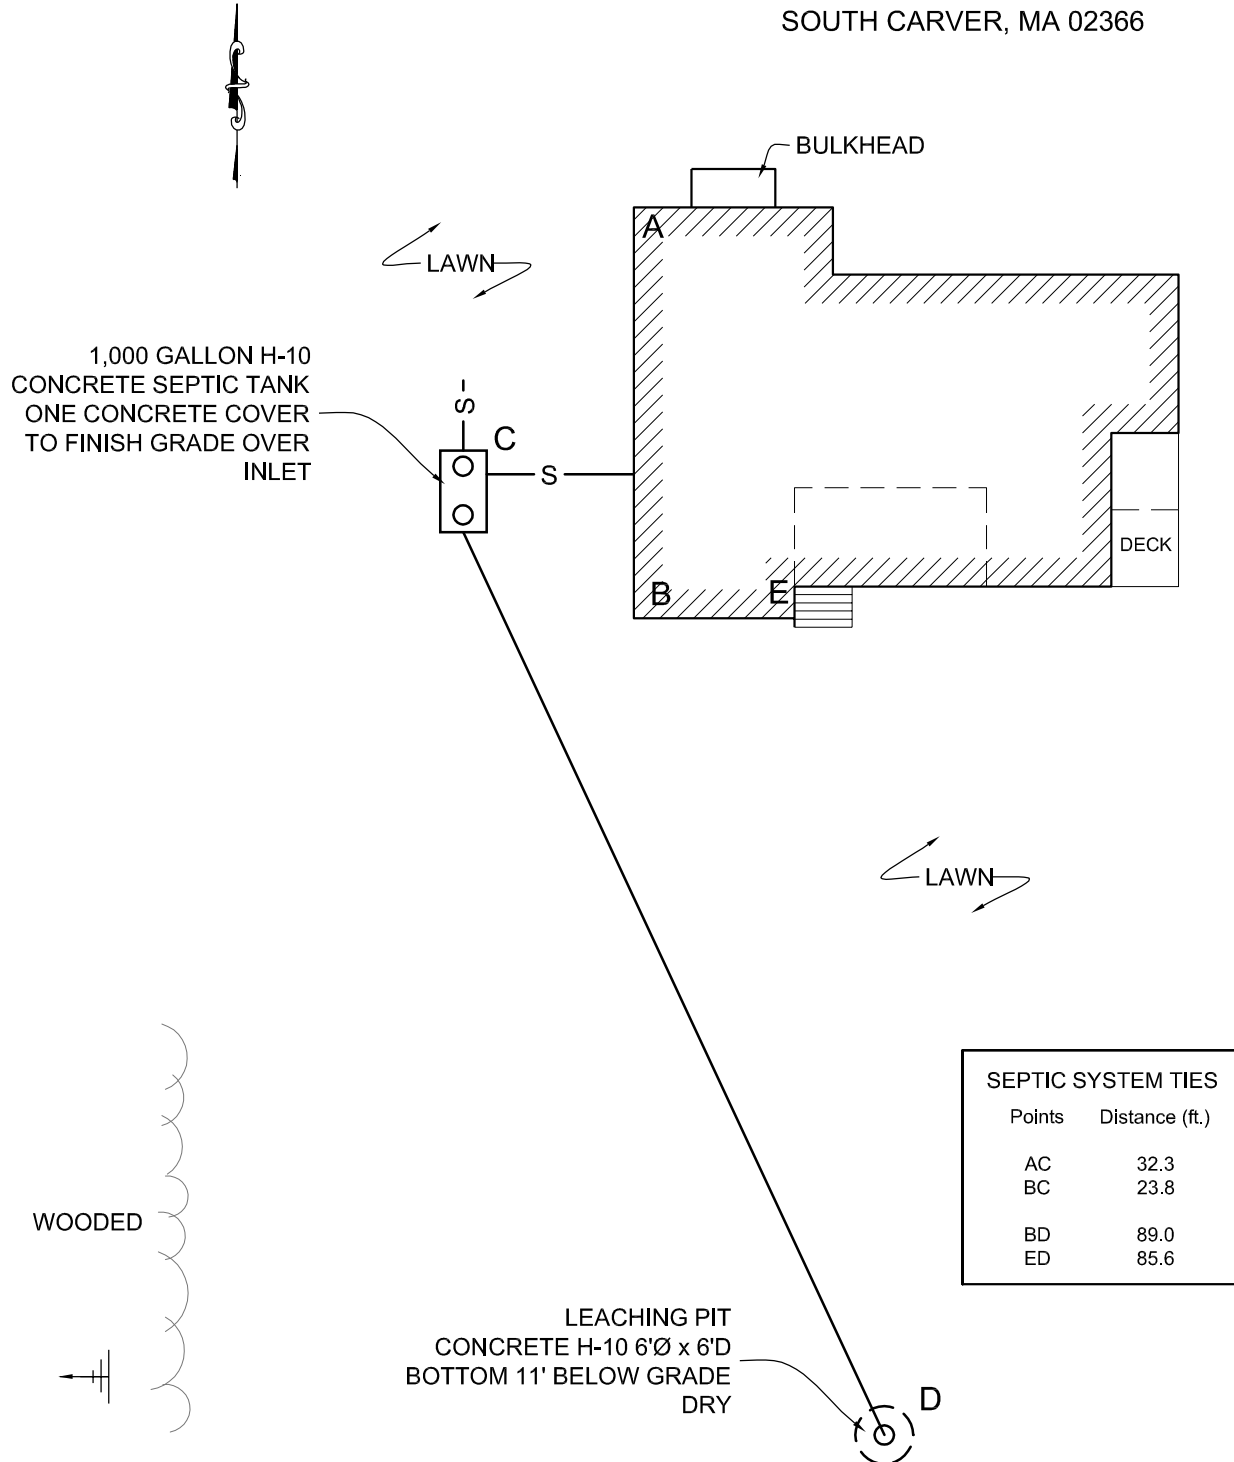

CGE Engineering, Inc.

Civil ♦ Geotechnical ♦ Environmental

CONTACT PERSON: RONALD F. BUKOSKI, P.E., L.S.P.
ADDRESS: 21 HILLTOP DRIVE, P.O. BOX 456
SAGAMORE, MASSACHUSETTS 02561
TELEPHONE: (508) 833-2250

SCALE: 1"=20'

PROJECT NO: 070212